


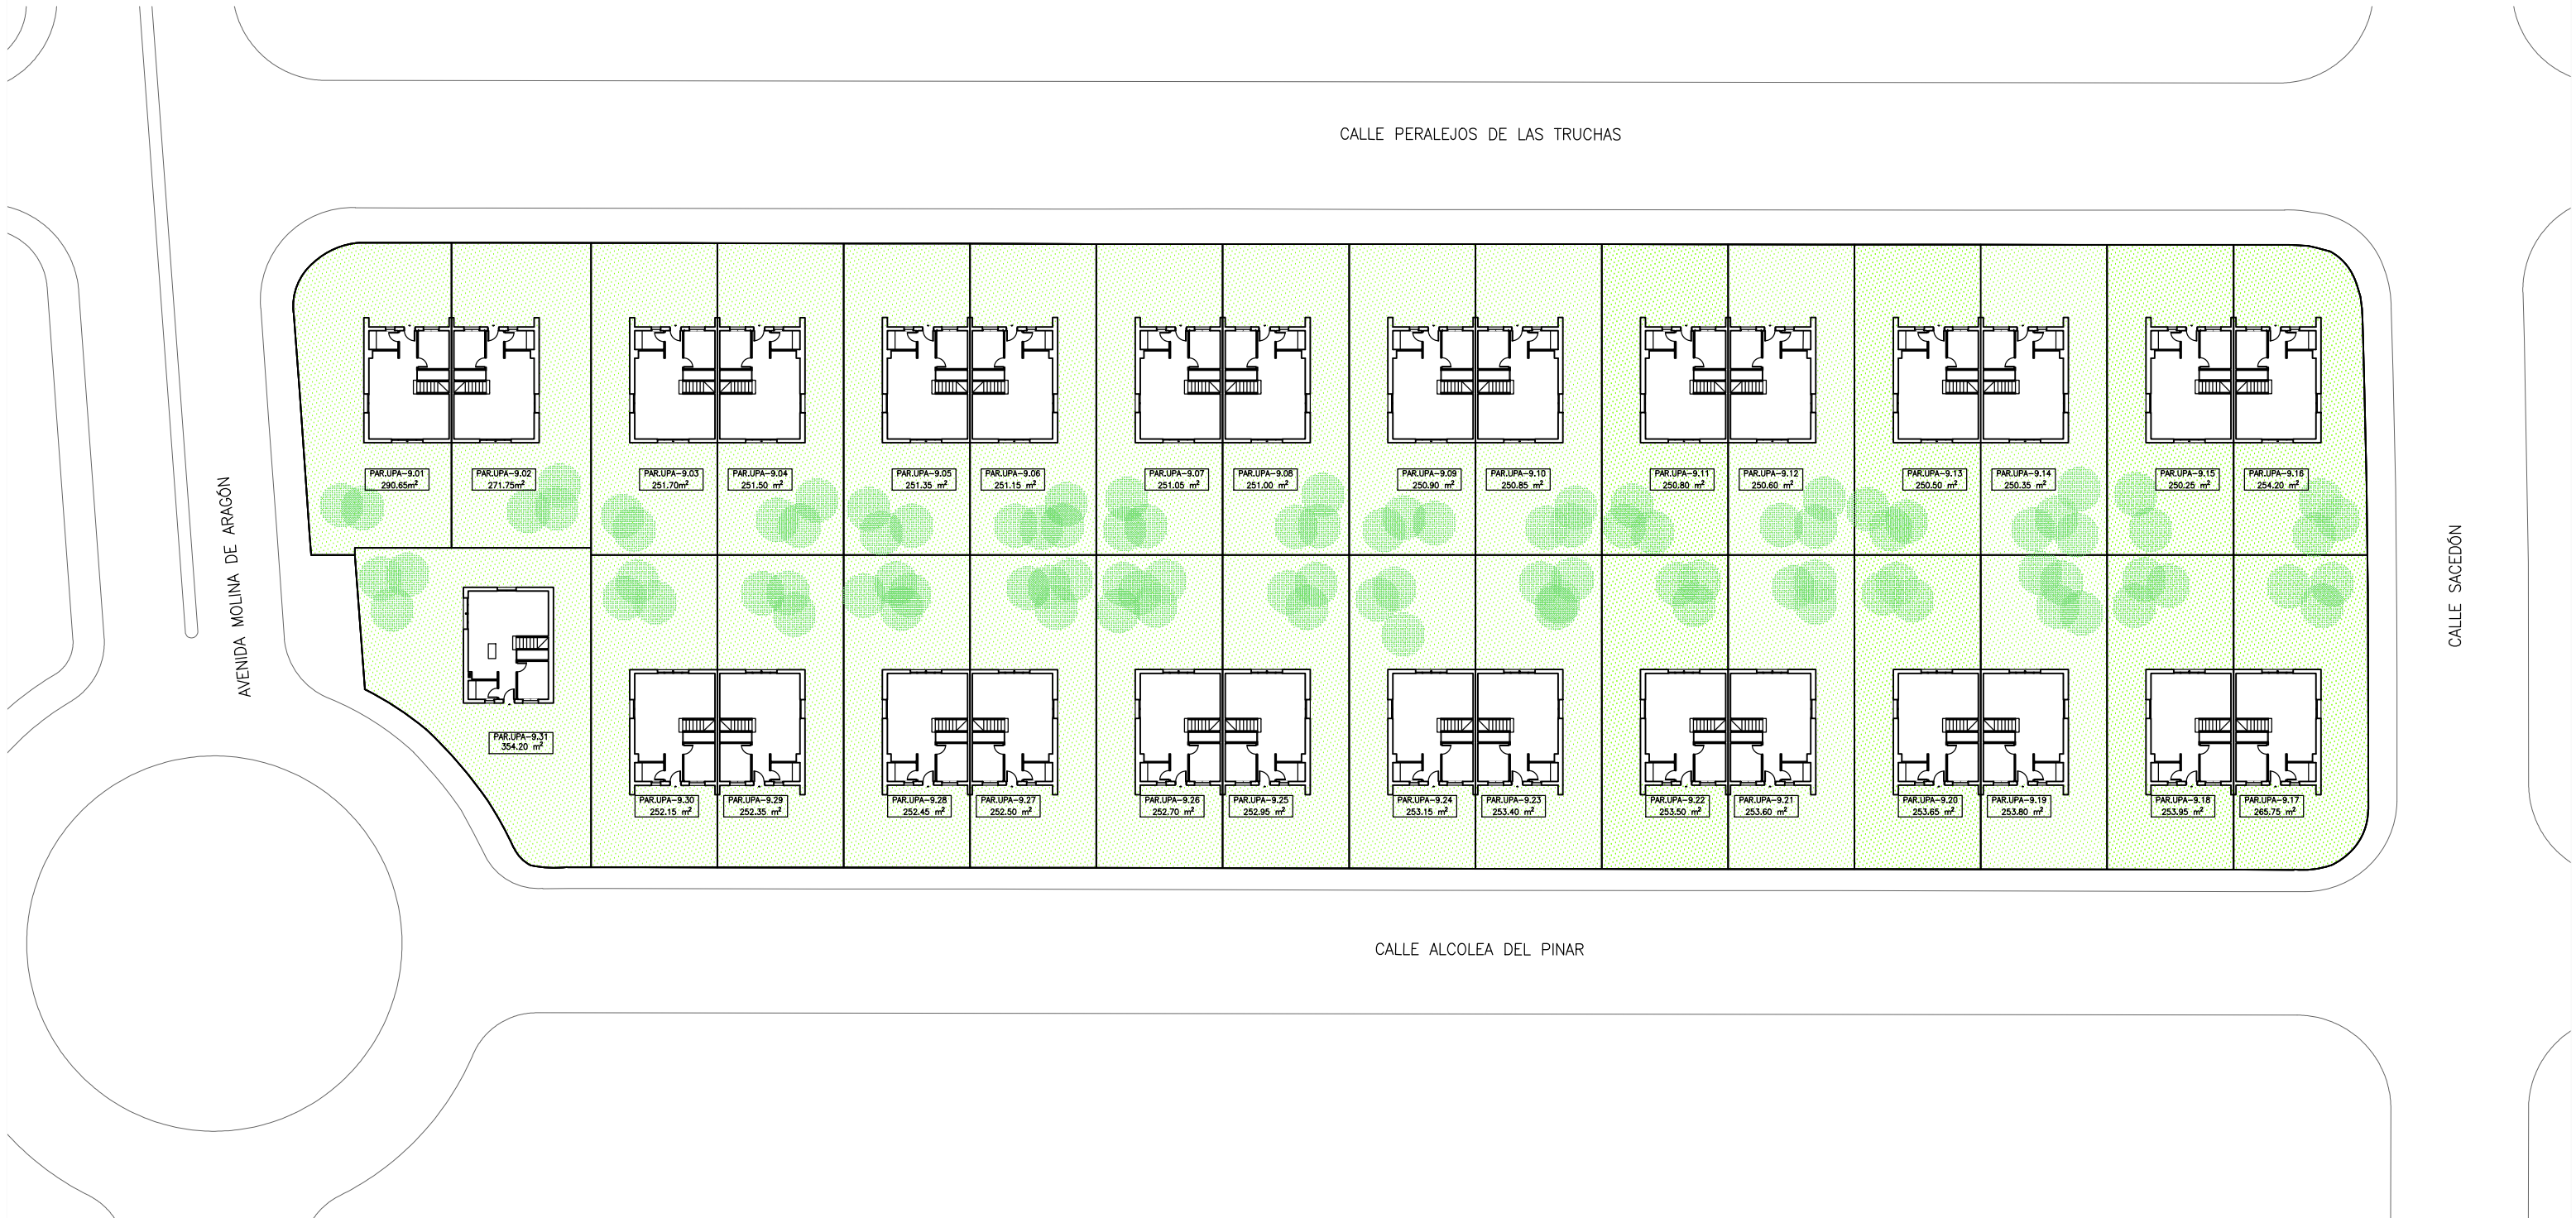

SUPERFICIE DE PARCELAS RESULTANTES (PTE. EJECUCIÓN ESTUDIO TOPOGRÁFICO)

|          |           |          |           |          |           |          |           |
|----------|-----------|----------|-----------|----------|-----------|----------|-----------|
| UPA-9.01 | 290,65 m² | UPA-9.10 | 250,85 m² | UPA-9.19 | 253,80 m² | UPA-9.28 | 252,45 m² |
| UPA-9.02 | 271,75 m² | UPA-9.11 | 250,80 m² | UPA-9.20 | 253,65 m² | UPA-9.29 | 252,35 m² |
| UPA-9.03 | 251,70 m² | UPA-9.12 | 250,60 m² | UPA-9.21 | 253,60 m² | UPA-9.30 | 252,15 m² |
| UPA-9.04 | 251,50 m² | UPA-9.13 | 250,50 m² | UPA-9.22 | 253,50 m² | UPA-9.31 | 354,20 m² |
| UPA-9.05 | 251,35 m² | UPA-9.14 | 250,35 m² | UPA-9.23 | 253,40 m² |          |           |
| UPA-9.06 | 251,15 m² | UPA-9.15 | 250,25 m² | UPA-9.24 | 253,15 m² |          |           |
| UPA-9.07 | 251,05 m² | UPA-9.16 | 254,20 m² | UPA-9.25 | 252,95 m² |          |           |
| UPA-9.08 | 251,00 m² | UPA-9.17 | 265,75 m² | UPA-9.26 | 252,70 m² |          |           |
| UPA-9.09 | 250,90 m² | UPA-9.18 | 253,95 m² | UPA-9.27 | 252,50 m² |          |           |



EMPLAZAMIENTO